


Rev	Date	By	Description
C	21/05/2021	BK	Contract phasing plan updated as per HDD mark up
D	25/05/2021	BK	phasing updated as per HDD mark up.
E	25/05/2021	BK	BSP drainage updated to latest

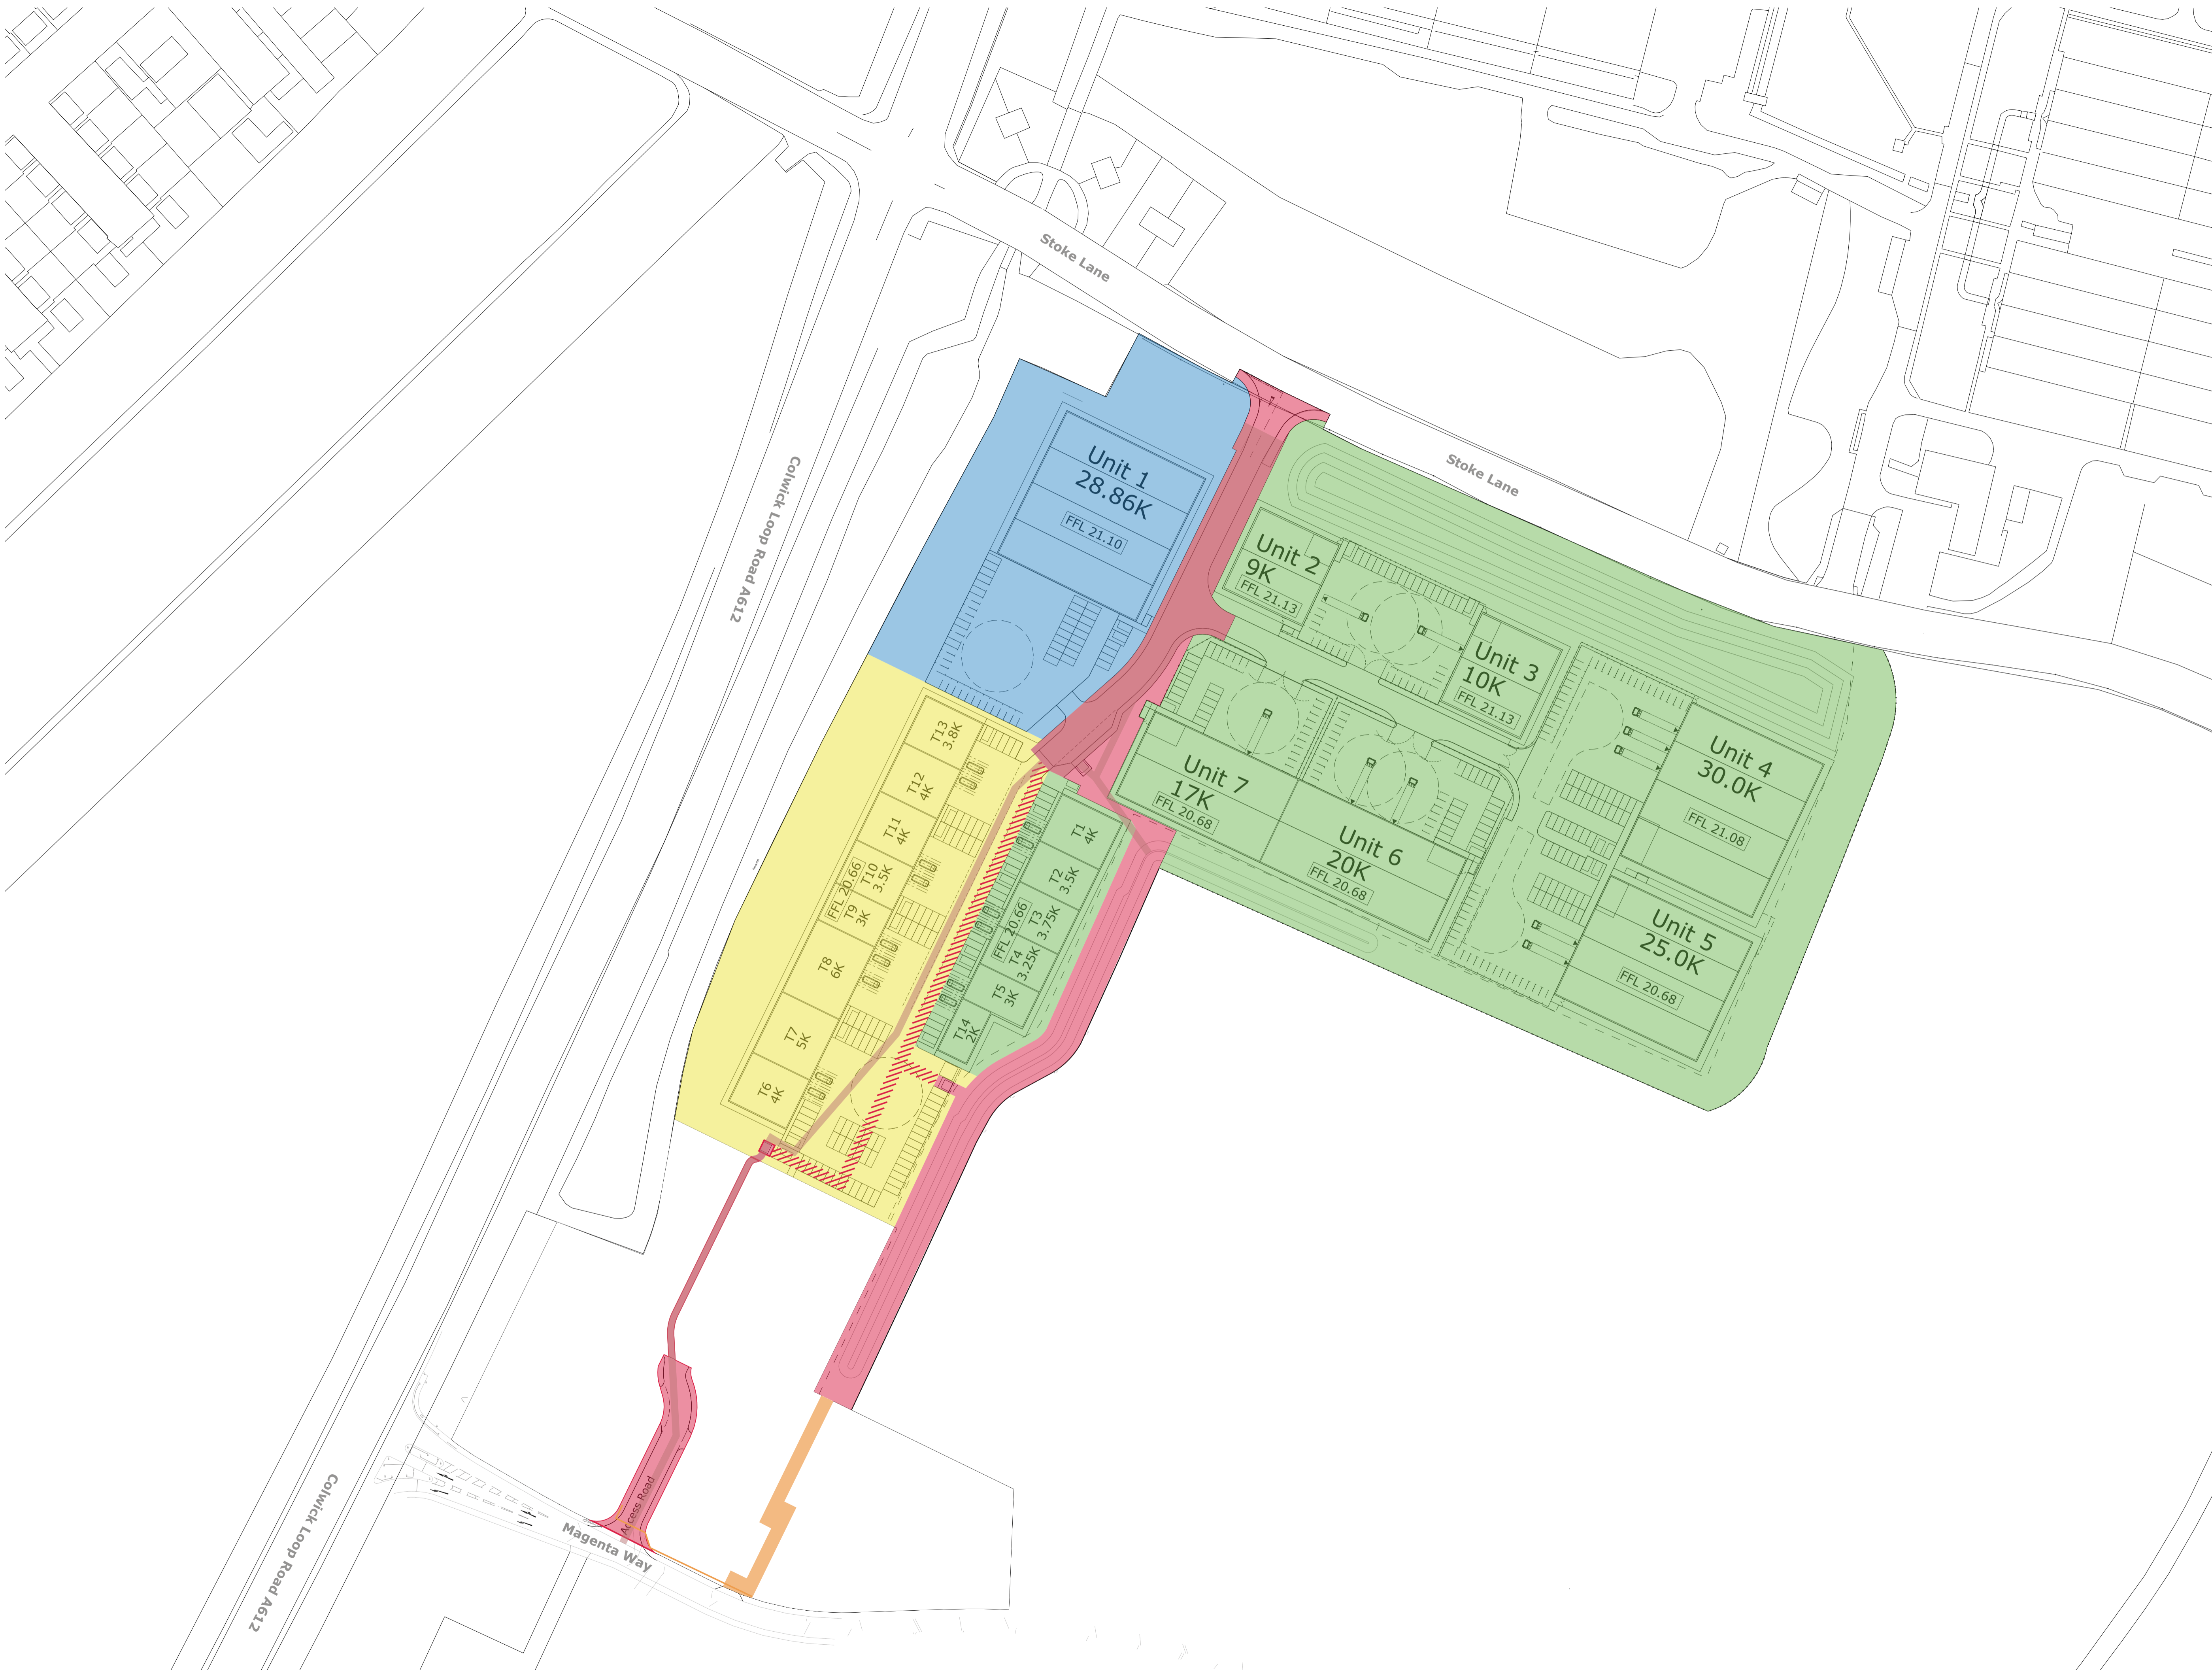

CONTRACT PHASING KEY:

Contract 1 - Infrastructure works	
Contract 2 - Unit 1	
Contract 3 - Trade Units T6-T13	
Contract 4 - Trade Units T1-T5 & T14 Industrial Units	
Temporary Access	
Works by Other (Harlaxton)	

SGP
Architects + Masterplanners
Waterfront House
2a Smith Way
Grove Park
Enderby
Leicester LE19 1SX
t: +44 (0)116 247 0557
www.stephengeorge.co.uk

NOTTINGHAM TEAL PARK	
PHASE 2	
Drawing Name: CONTRACT PHASING PLAN	
Drawing Stage:	TENDER
Suitability:	D2 - Suitable for Tender
SGP File Ref:	18-036-002-P-A-215001
18-036-002	06/02/2020 BK CD 1:1000 @ A1 E
SGP Project No.	Date: Drawn: Team: Scale: Rev:
Drawing Number: 18036 -SGP-AA-XX-DR-A- 215001	
Project Code	Originator Volume Level Type Role Number

Red Line Boundary based on O/S Data and NOT confirmed as the Legal Boundary
This drawing, the works and concepts depicted are copyright of Stephen George + Partners LLP and may not be reproduced or made use of, either directly or indirectly without express written consent. Do not scale off this drawing. All heights, levels, sizes and dimensions to be checked on site before any work is put to hand.